
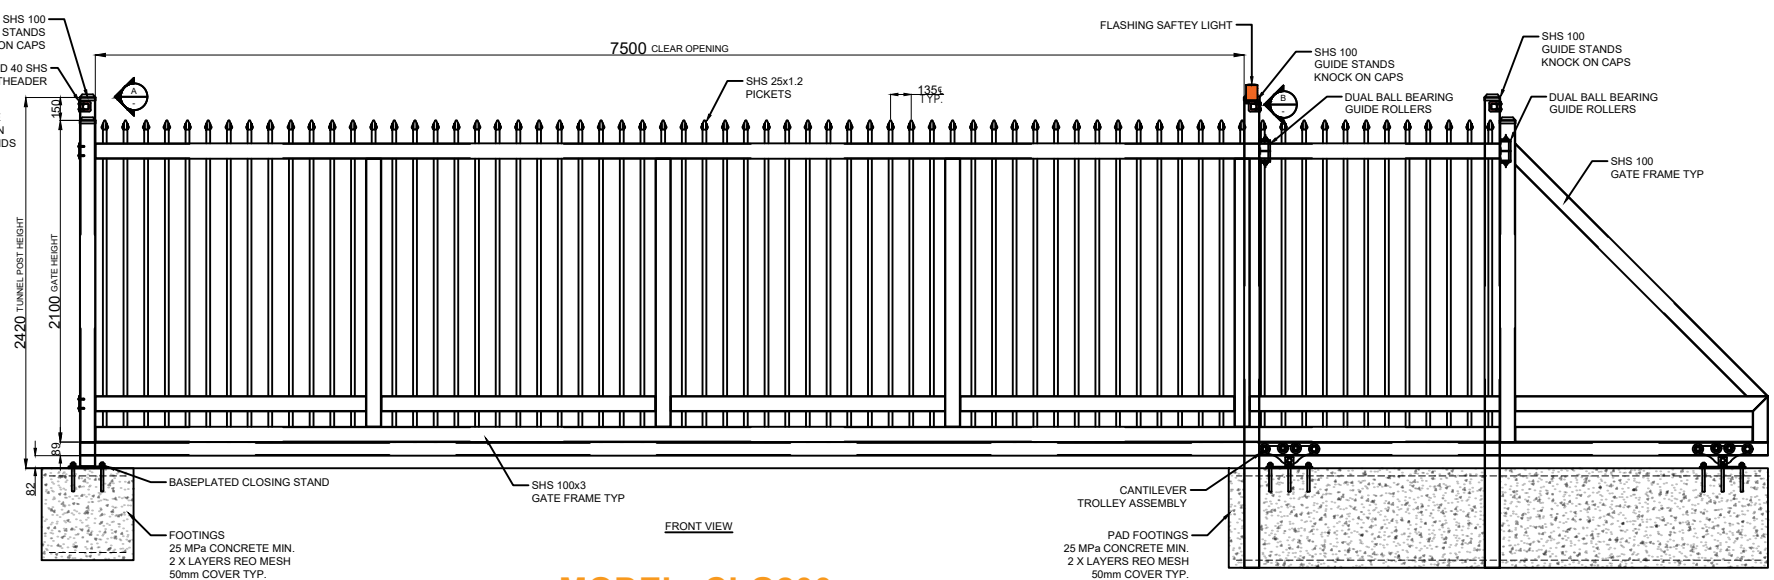
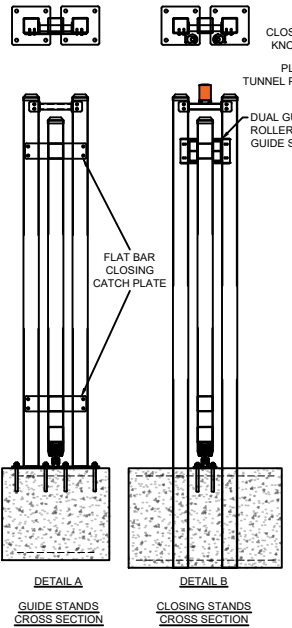


NOTE:
 -Gate and Footings to be Engineered as per site requirements
 -19 Metres total length required for Gate installation and Operation (7.5m Configuration)

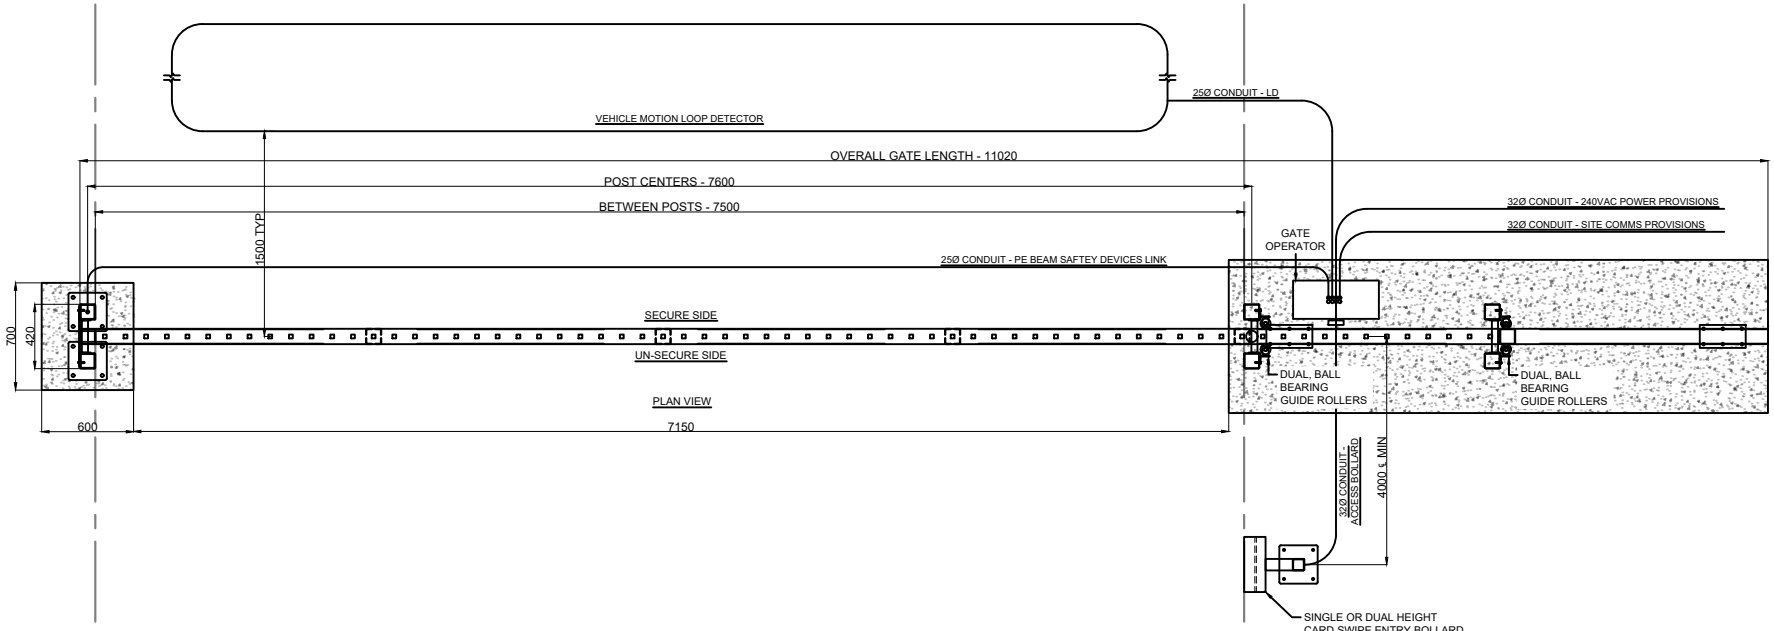

MODEL: CLG200
7.5M CANTILEVER GATE

This drawing includes the principles of design and is submitted by **Ideal Industries Pty Ltd** with the agreement that it not to be reproduced, copied or loaned in part or whole. It is not to be used in any manner that may constitute a detriment directly or indirectly to **Ideal Industries Pty Ltd**. Acceptance of this drawing will be construed as an agreement to the above.

Ideal Industries Pty Ltd
 3 Narang Place
 St Marys NSW 2760
 Telephone: (02) 9675 4448
 Email: sales@idealgates.com.au

Dwg No: IDEAL-CLG200		
Drawn: JG	Checked: AP	Approved: AP
Date: 16/09/2024	Scale: NTS	



FINISH PC BLACK
Sheet: 1
Rev: B